




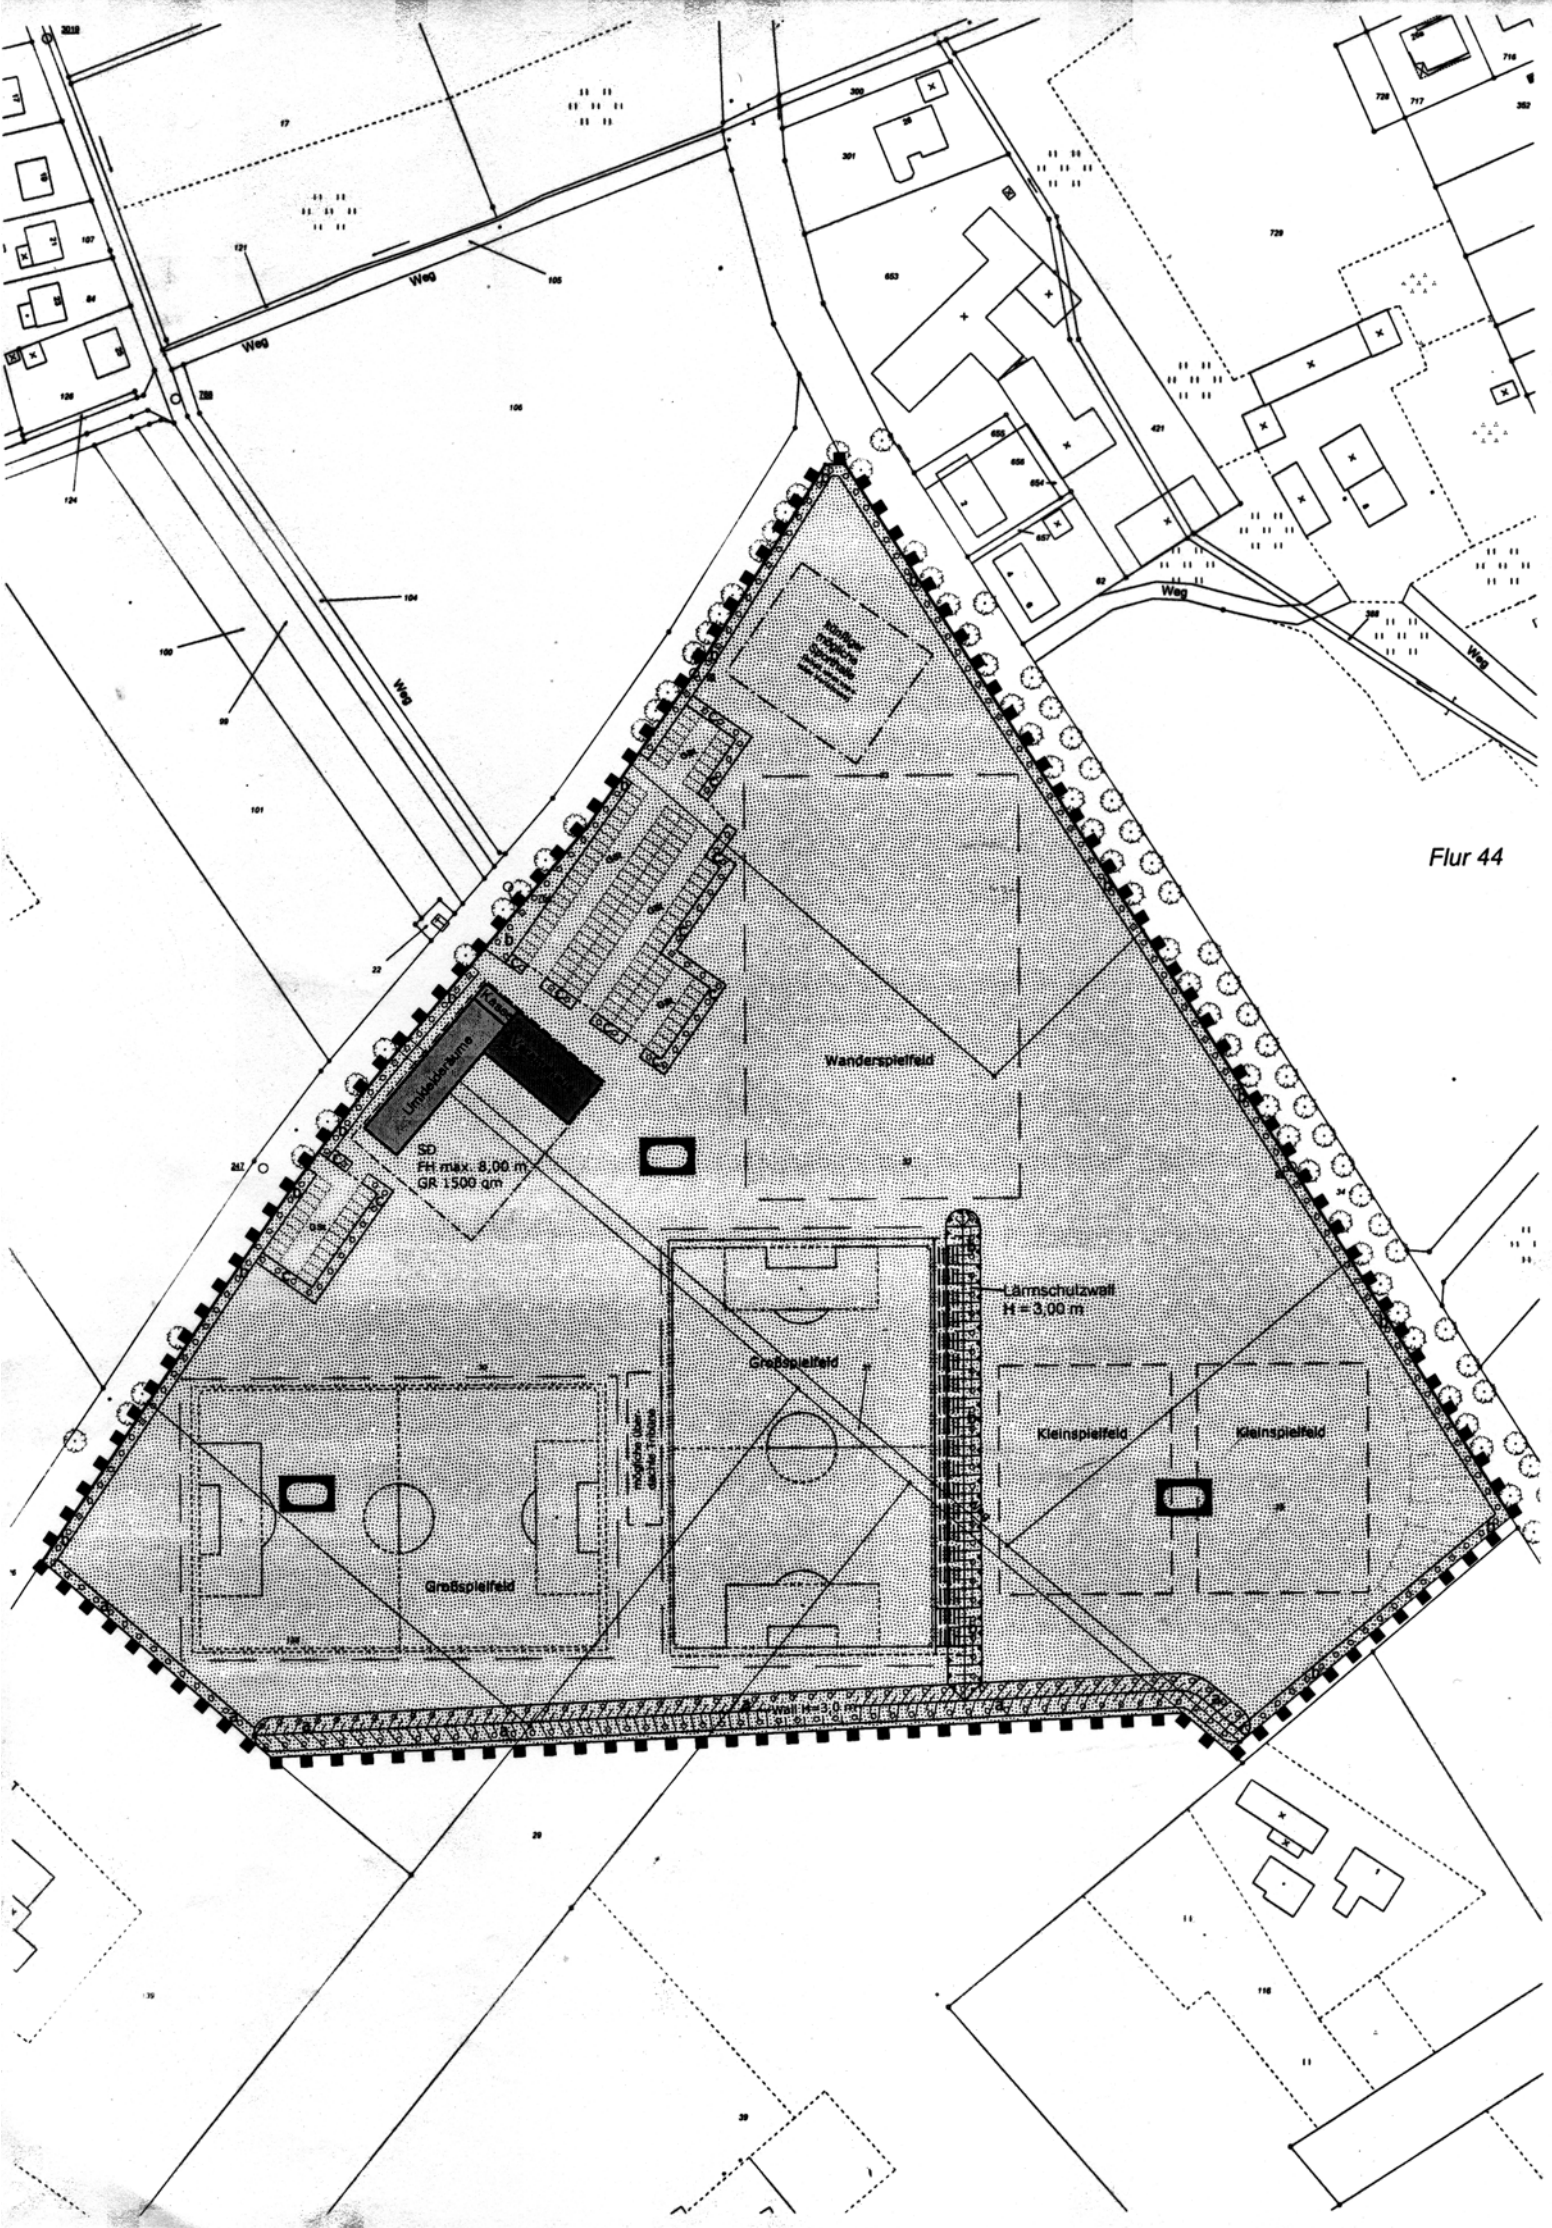

Flur 44

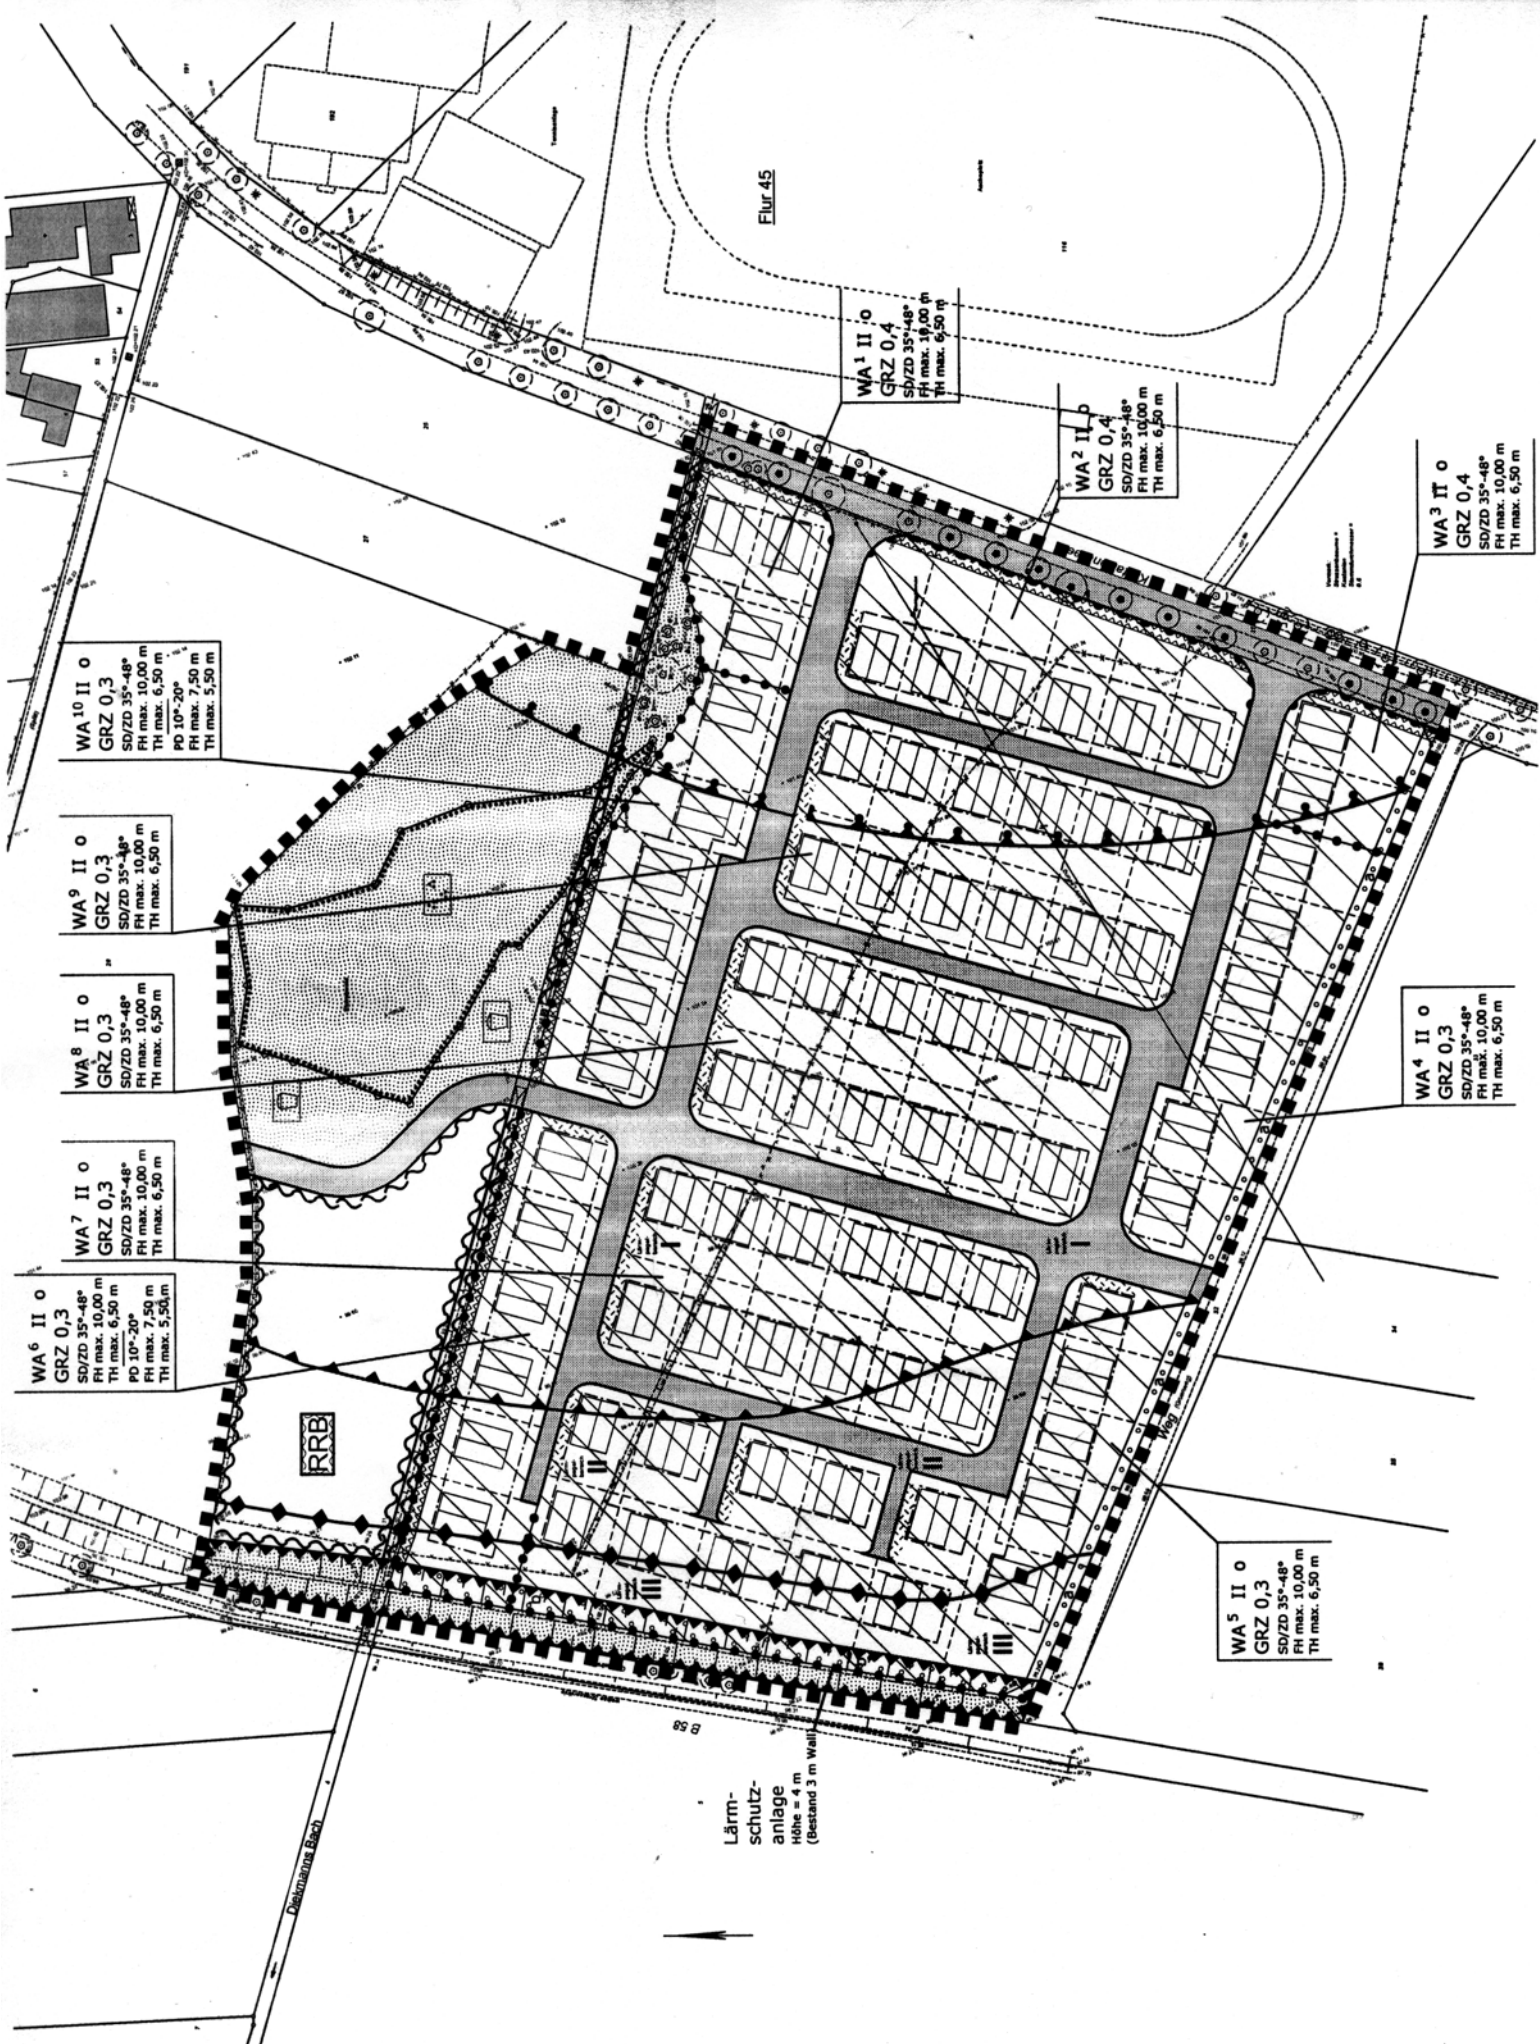

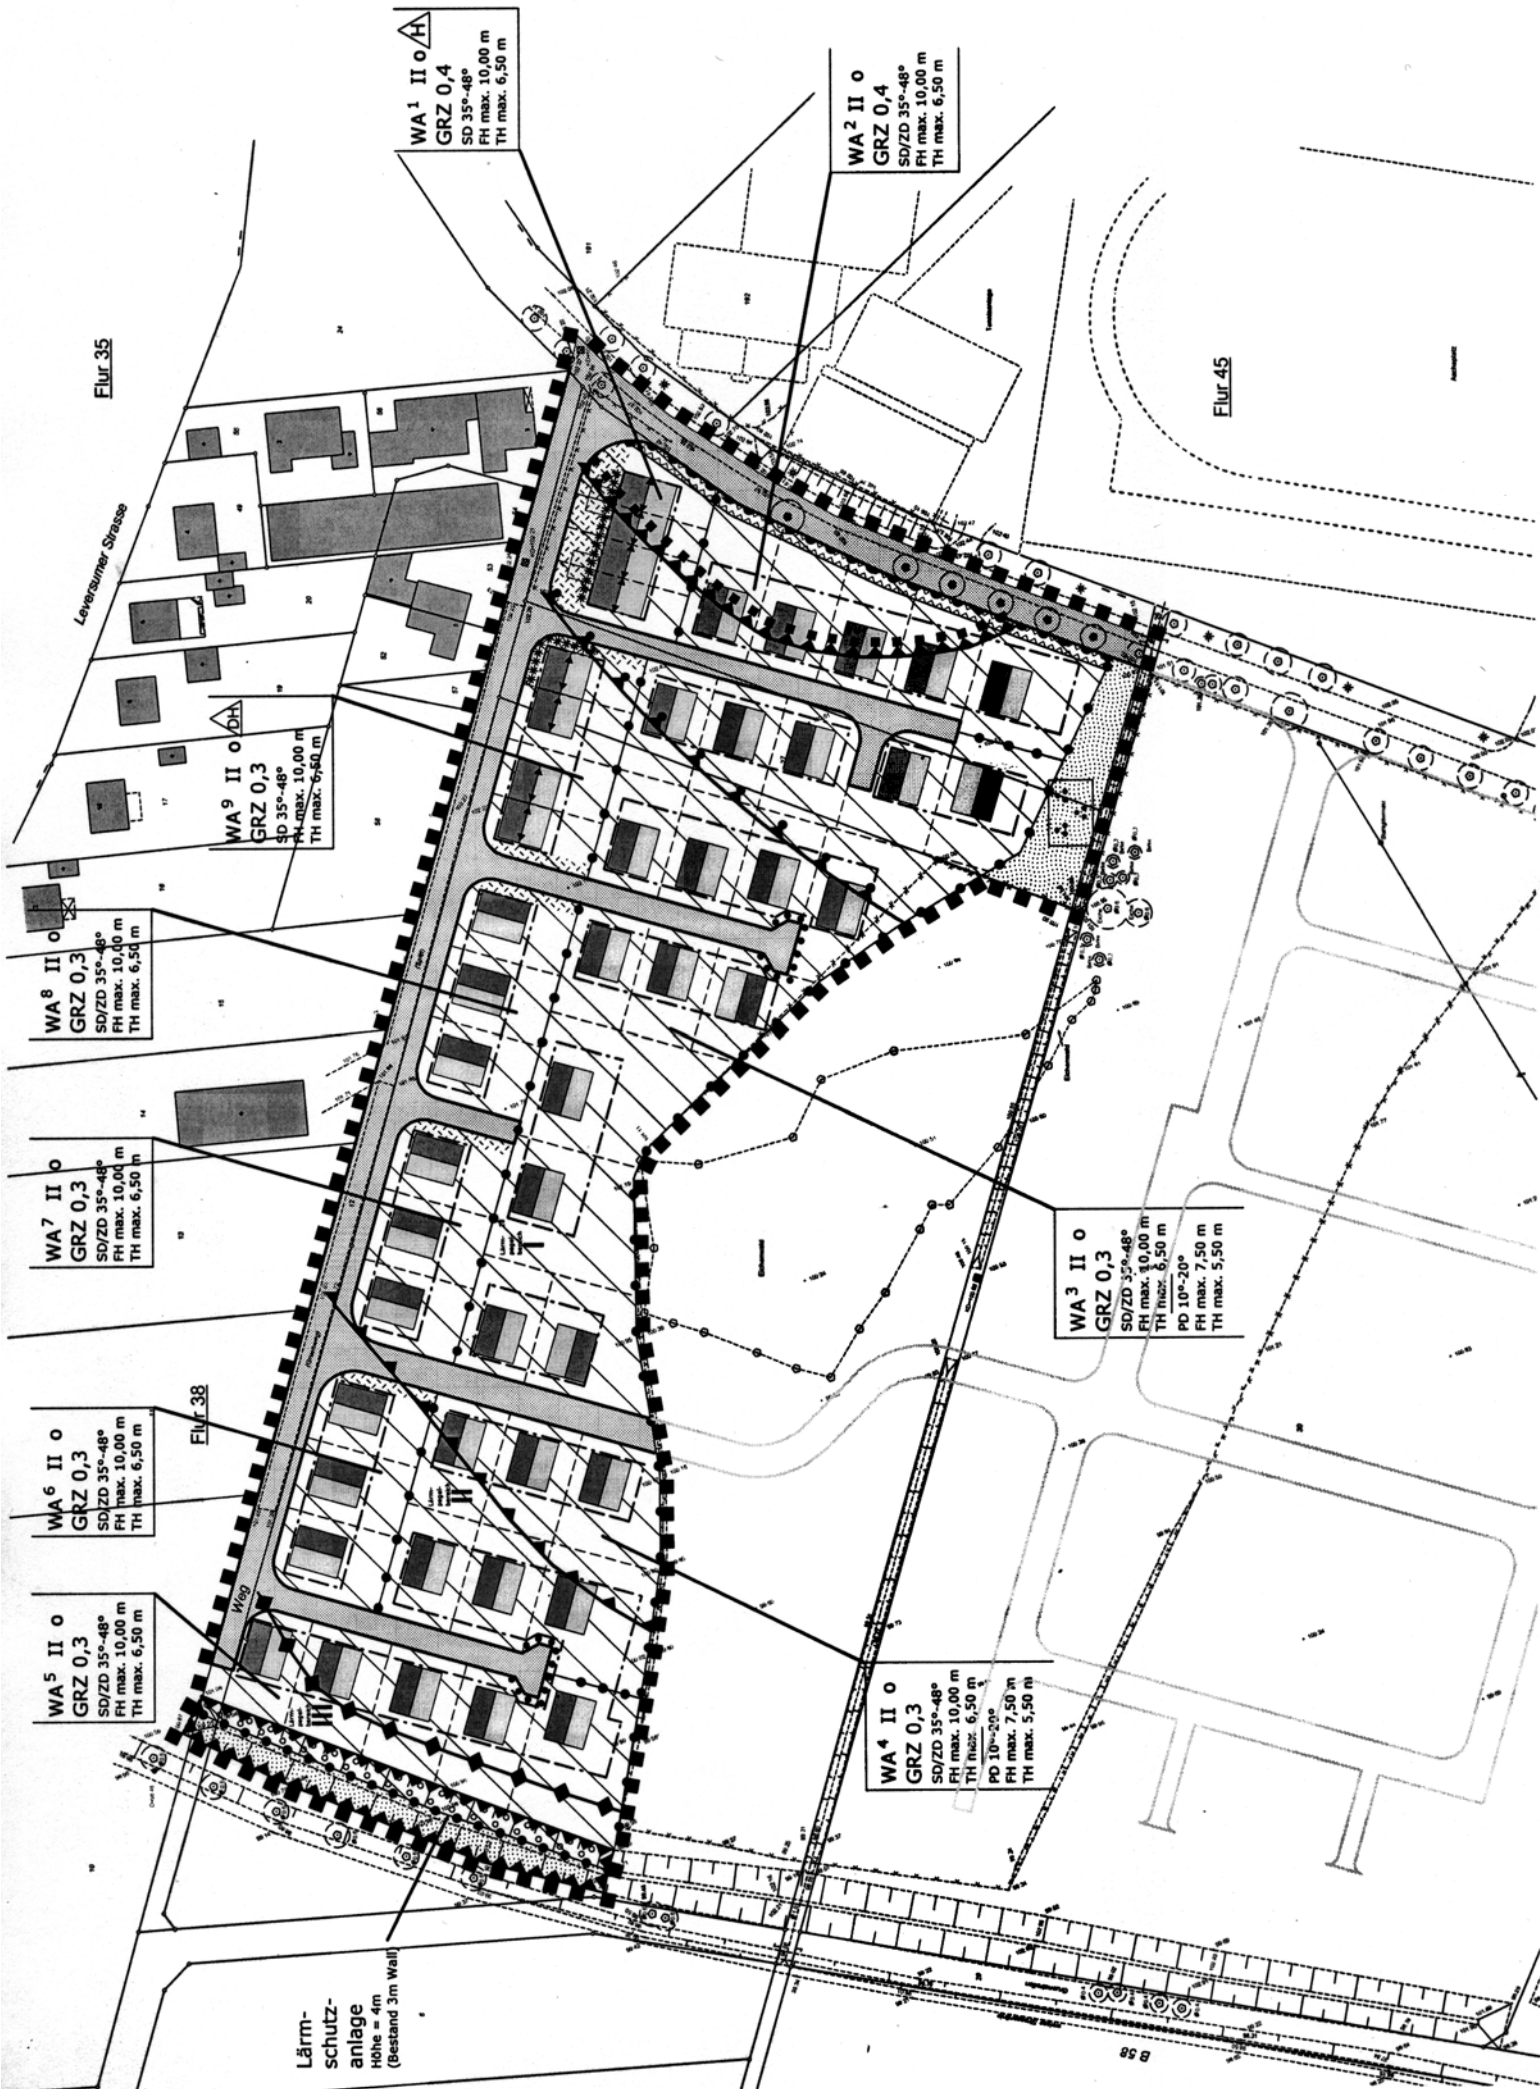

Flur 35

Leversauer Strasse

Flur 45

Flur 38

Lärm-schutz-anlage
Höhe = 4m
(Bestand 3m Wall)

WA⁵ II o
GRZ 0,3
SD/ZD 35°-48°
FH max. 10,00 m
TH max. 6,50 m

WA⁷ II o
GRZ 0,3
SD/ZD 35°-48°
FH max. 10,00 m
TH max. 6,50 m

WA⁸ II o
GRZ 0,3
SD/ZD 35°-48°
FH max. 10,00 m
TH max. 6,50 m

WA⁹ II o
GRZ 0,3
SD 35°-48°
FH max. 10,00 m
TH max. 6,50 m

WA¹ II o
GRZ 0,4
SD 35°-48°
FH max. 10,00 m
TH max. 6,50 m

WA² II o
GRZ 0,4
SD/ZD 35°-48°
FH max. 10,00 m
TH max. 6,50 m

WA³ II o
GRZ 0,3
SD/ZD 35°-48°
FH max. 10,00 m
TH max. 6,50 m
PD 10°-20°
FH max. 7,50 m
TH max. 5,50 m

WA⁴ II o
GRZ 0,3
SD/ZD 35°-48°
FH max. 10,00 m
TH max. 6,50 m
PD 10°-20°
FH max. 7,50 m
TH max. 5,50 m