


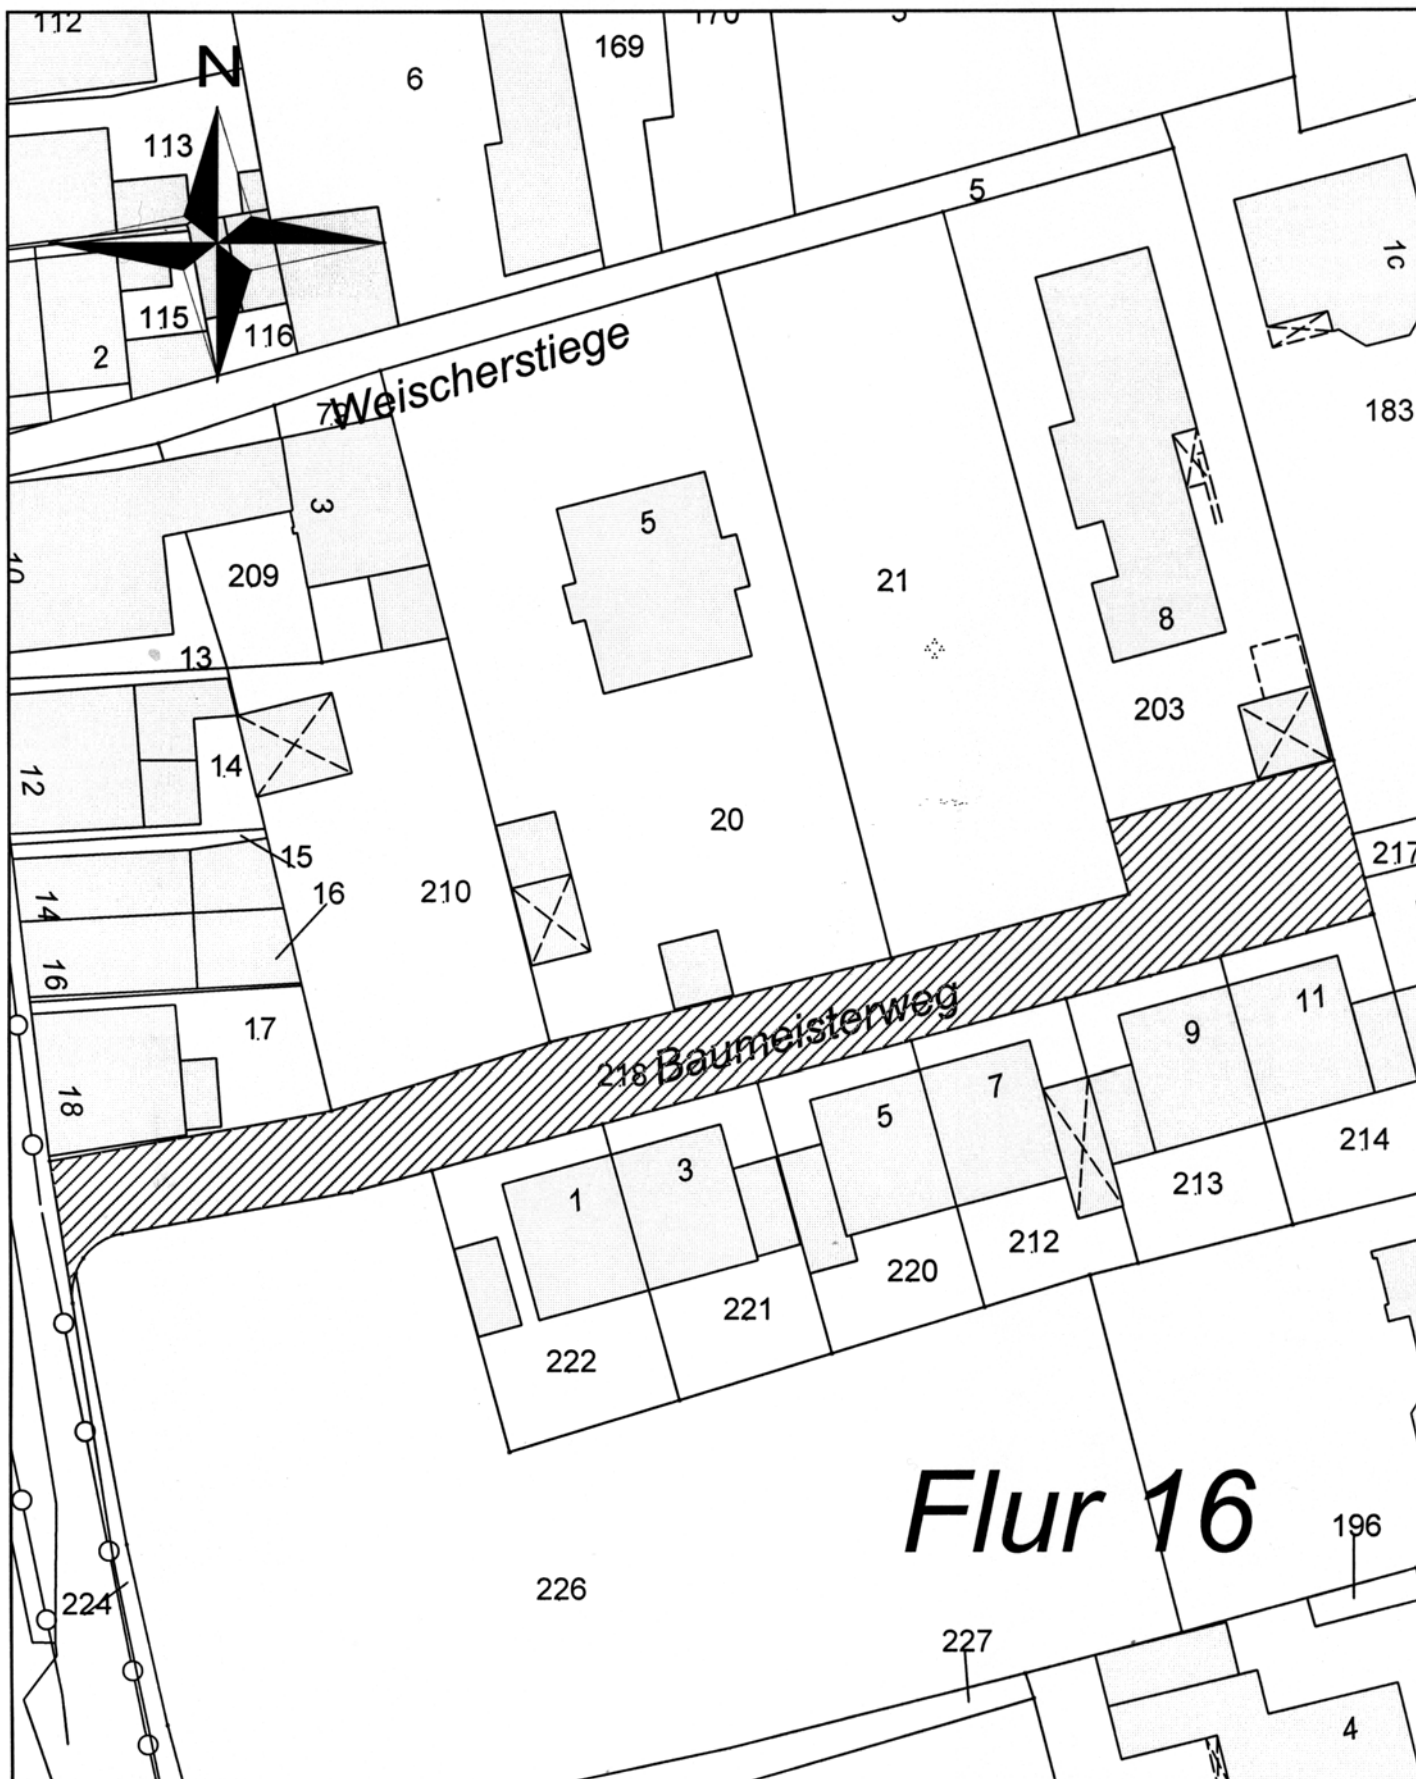


LOGO


Maßstab: 1:500
Bearbeiter:
Datum: 1.12.2006



LOGO


Maßstab: 1:1000
Bearbeiter:
Datum: 1.12.2006

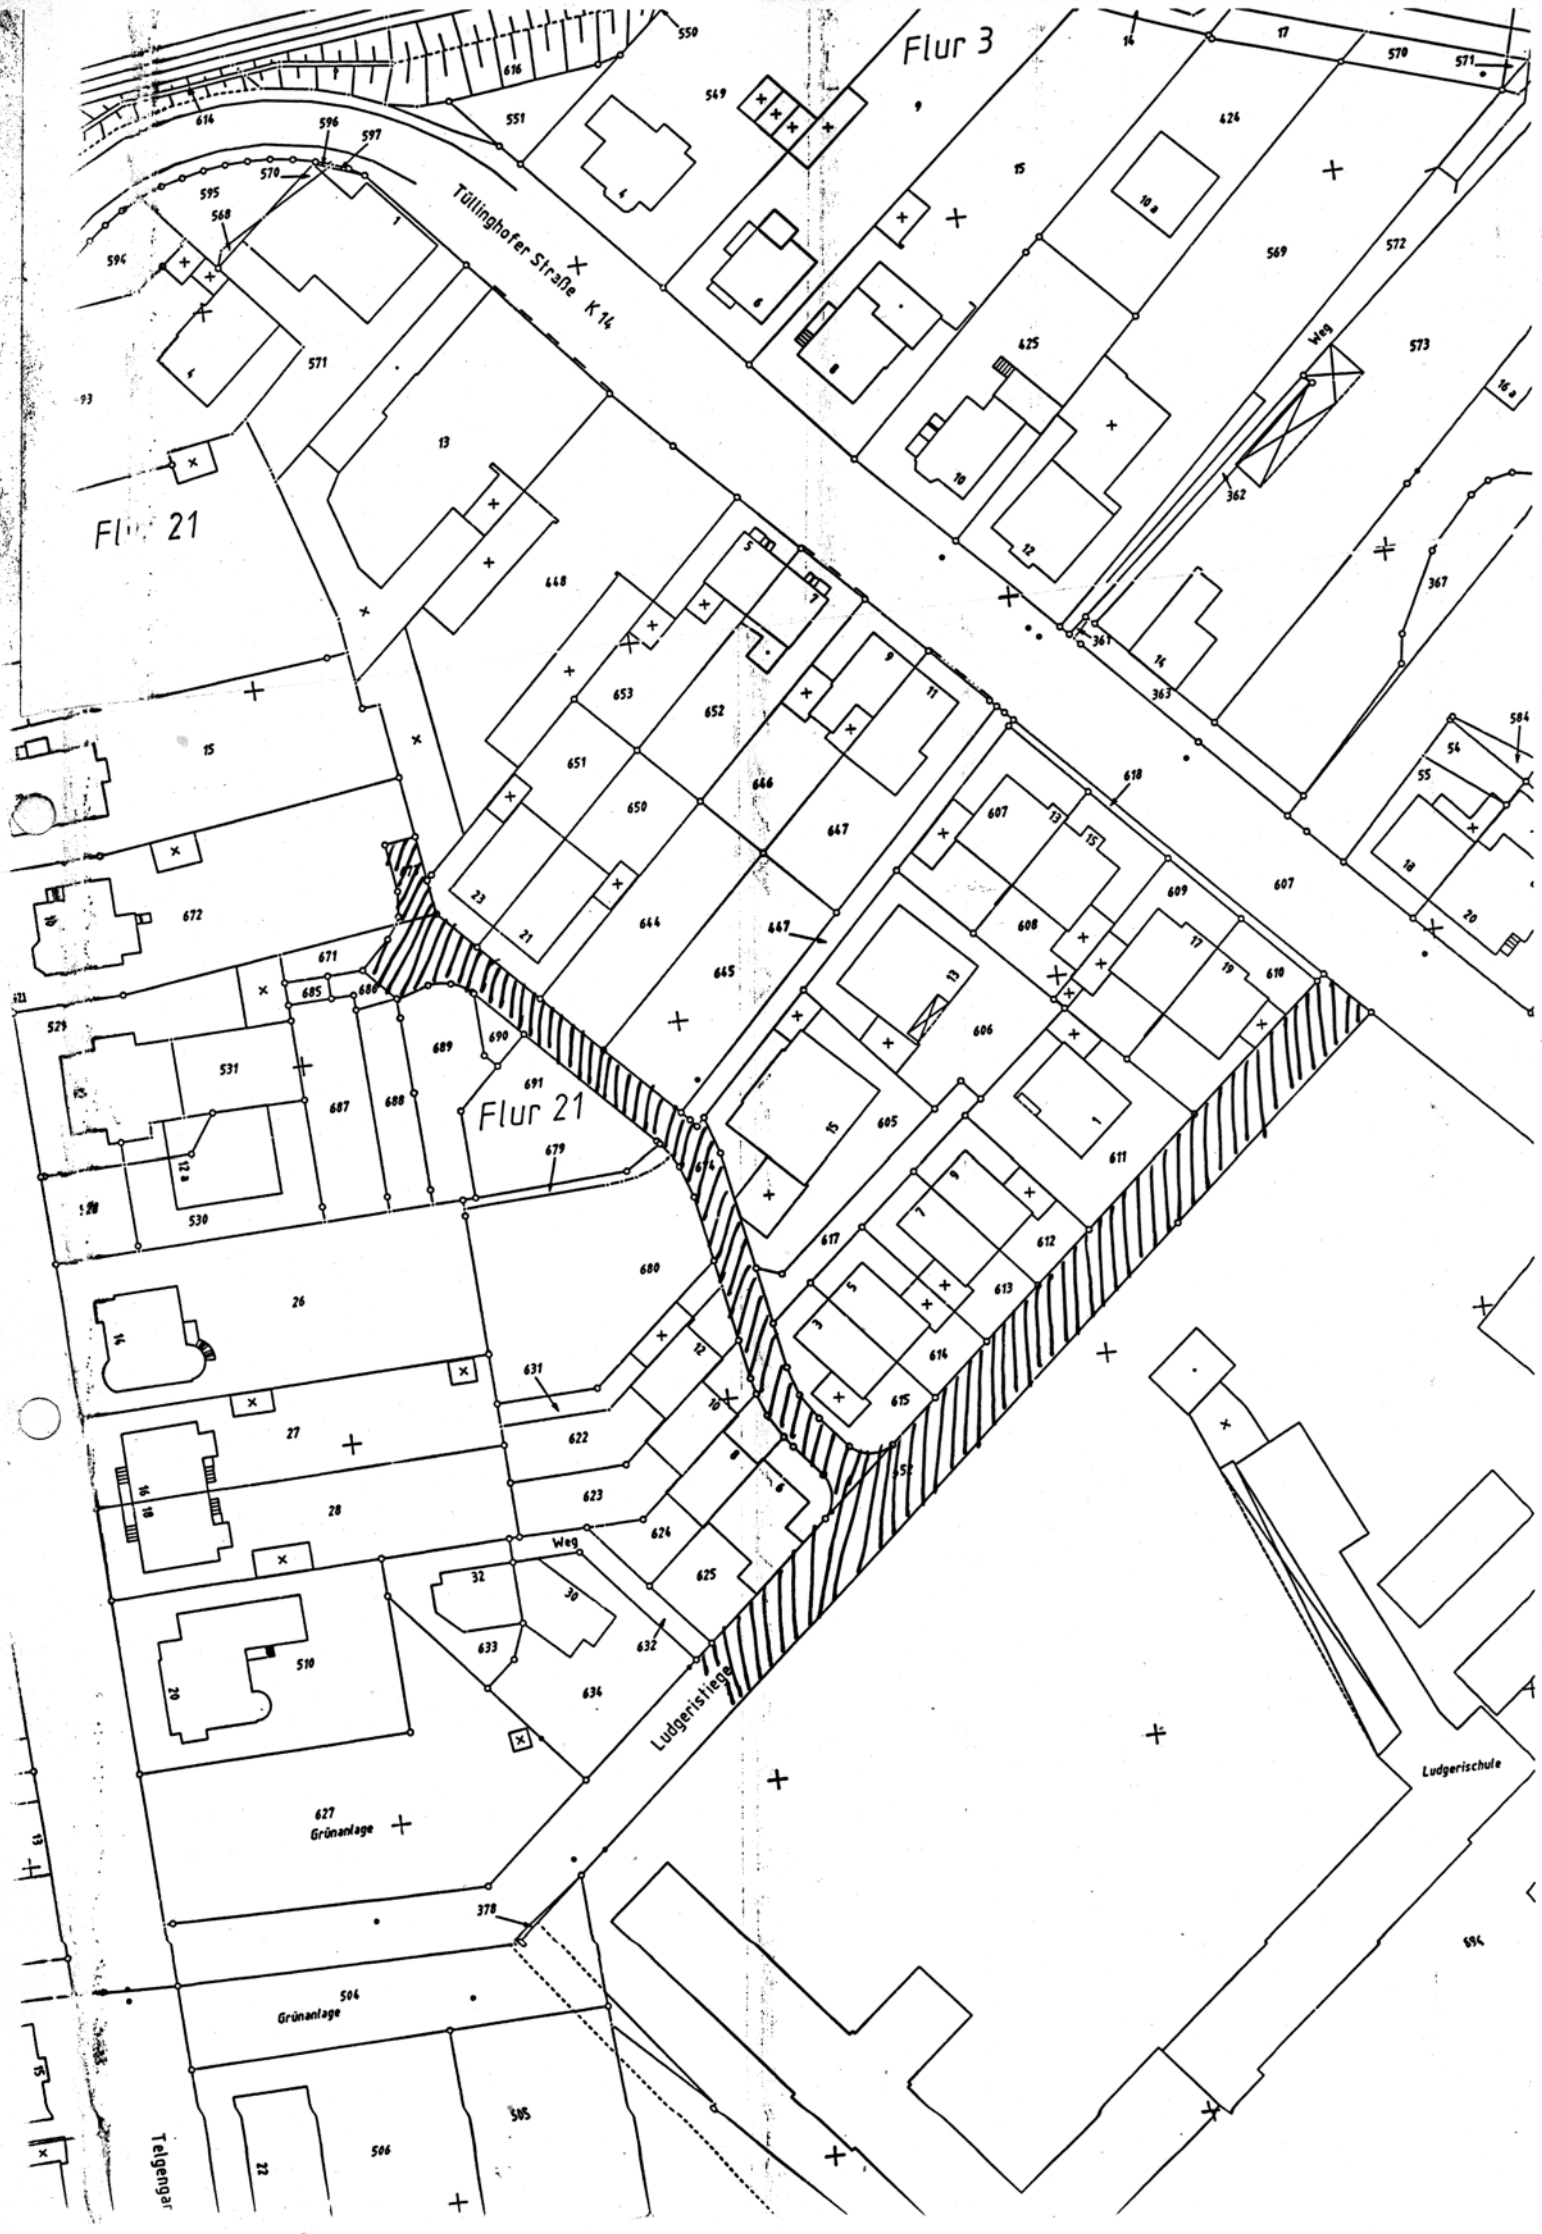

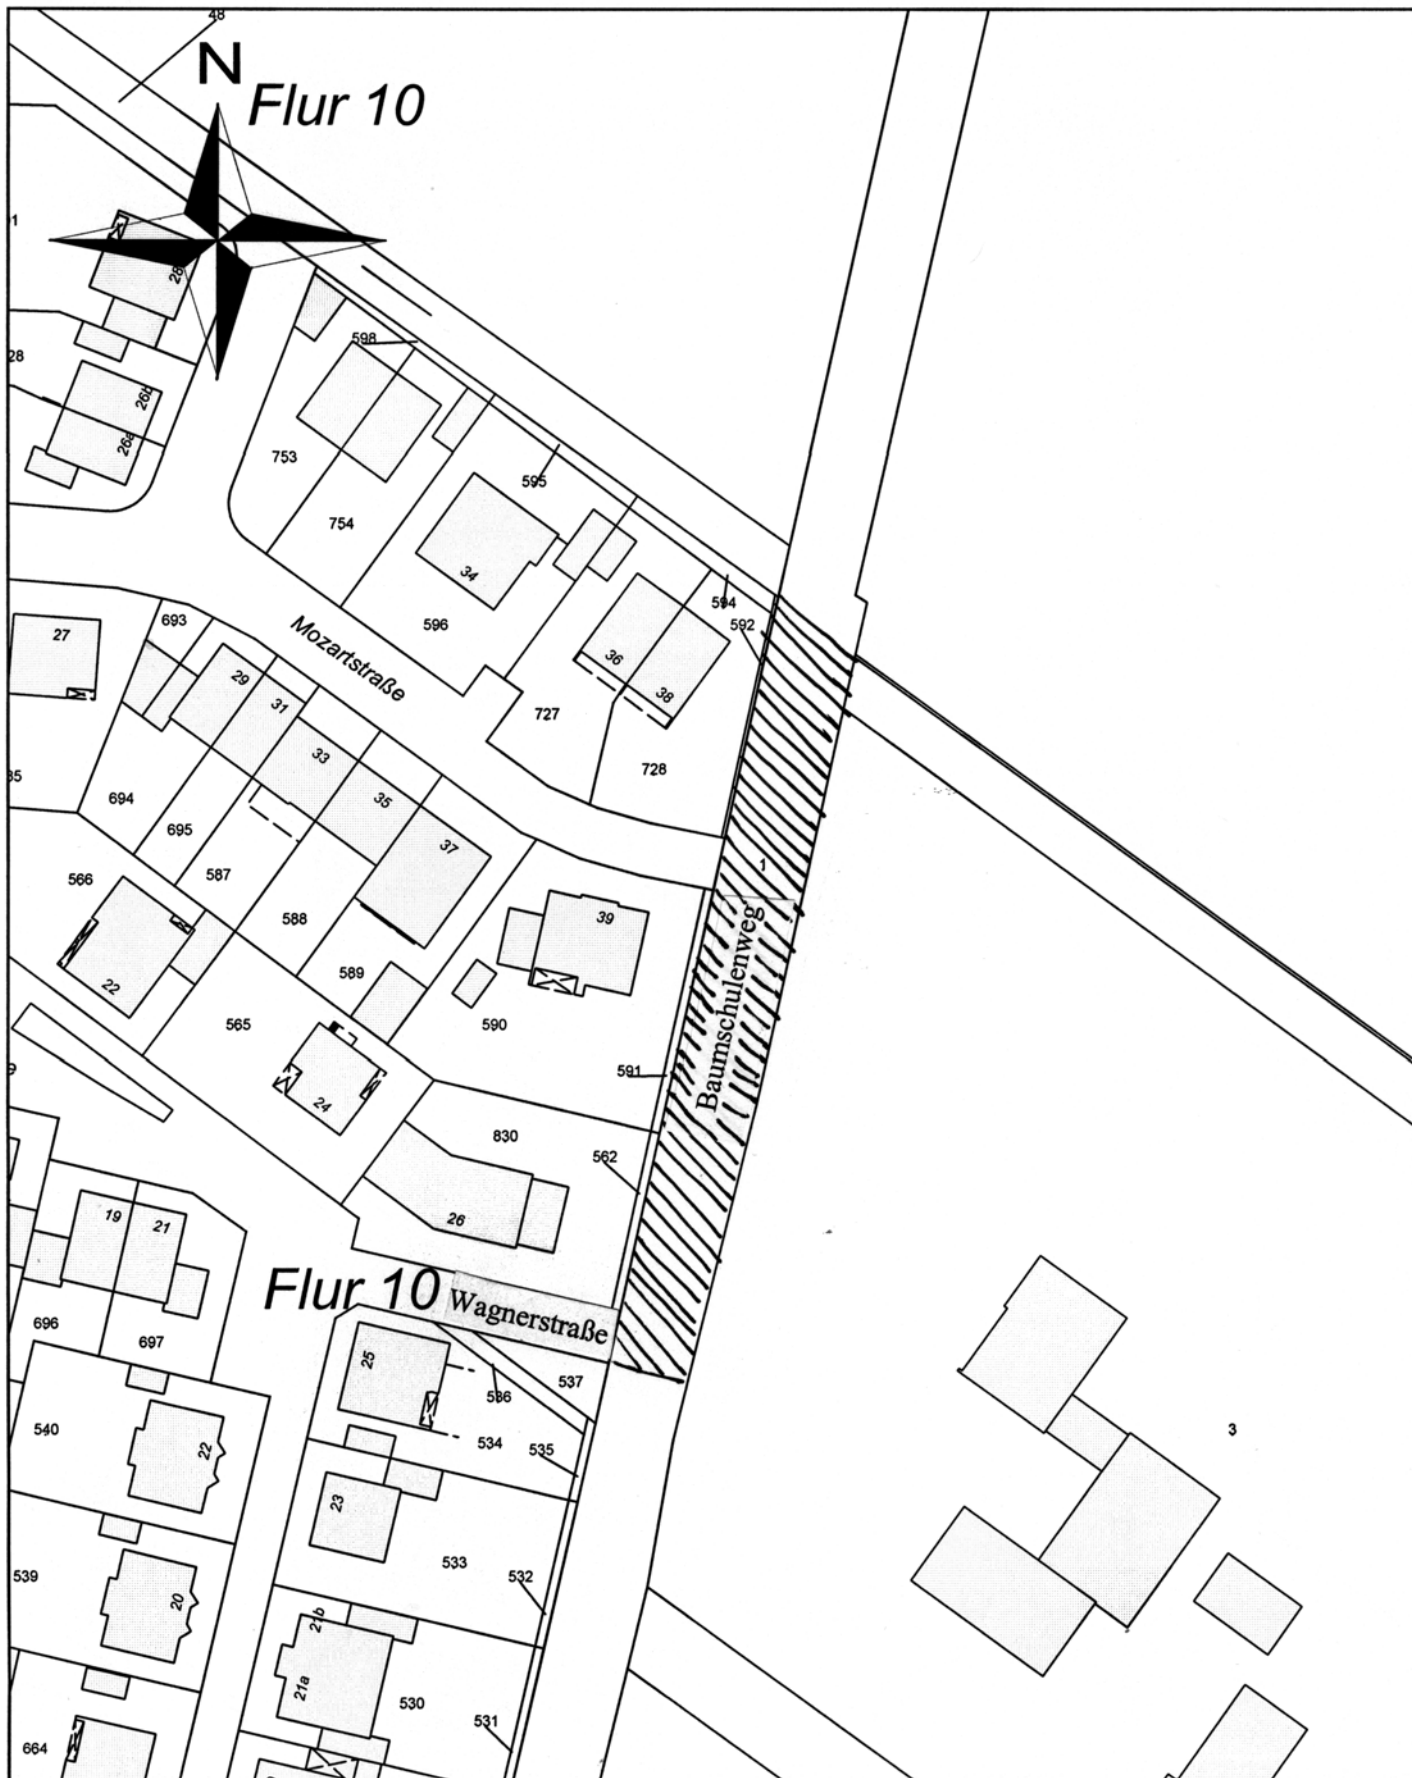

LOGO

Maßstab: 1:1000
Bearbeiter:
Datum: 4.12.2006

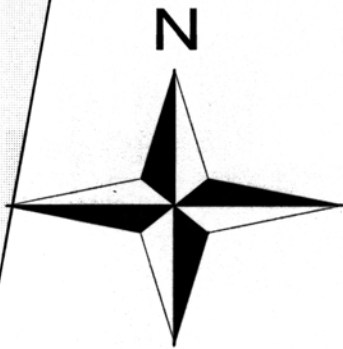

Weg

669

670

63

379

33

361

382

146

371

31

383

369

Paterkamp

374

119

37

394

118

113

423

367

370

27

424

143

LOGO

Maßstab: 1:500

Bearbeiter:

Datum: 1.12.2006