



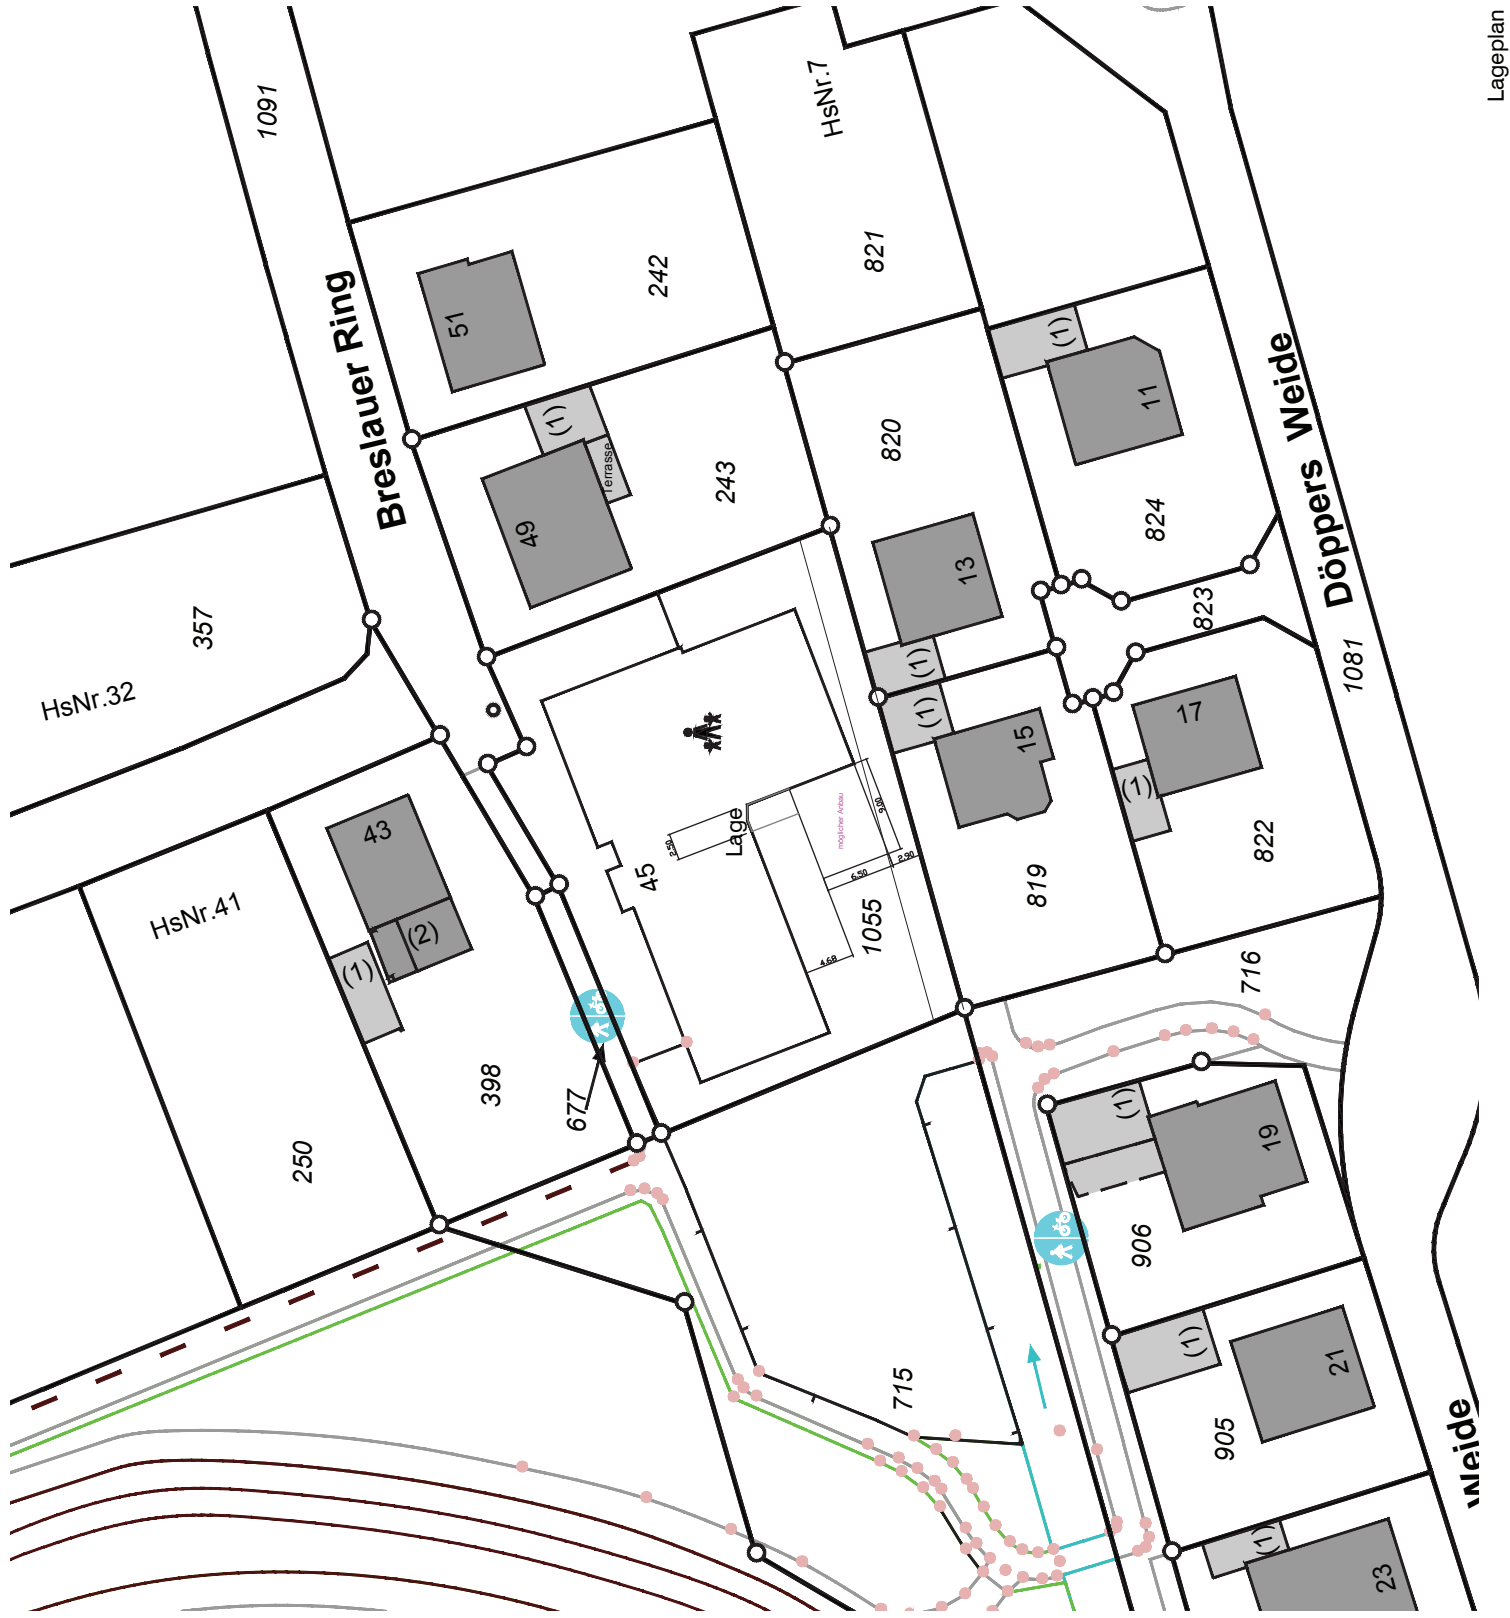

Kindergarten Tülinghoff
Anbau / Ausbauvarianten
Breslauer Ring 45
59348 Lüdinghausen
Stadt Lüdinghausen
Gebäude - und Immobilienmanagement
Borg 2
59348 Lüdinghausen
PROJEKT NR:
CAD DWG DATEI: Feb. 2016
GEZEICHNET: Stadt Lüdinghausen
18.04.2016 J. Klaas

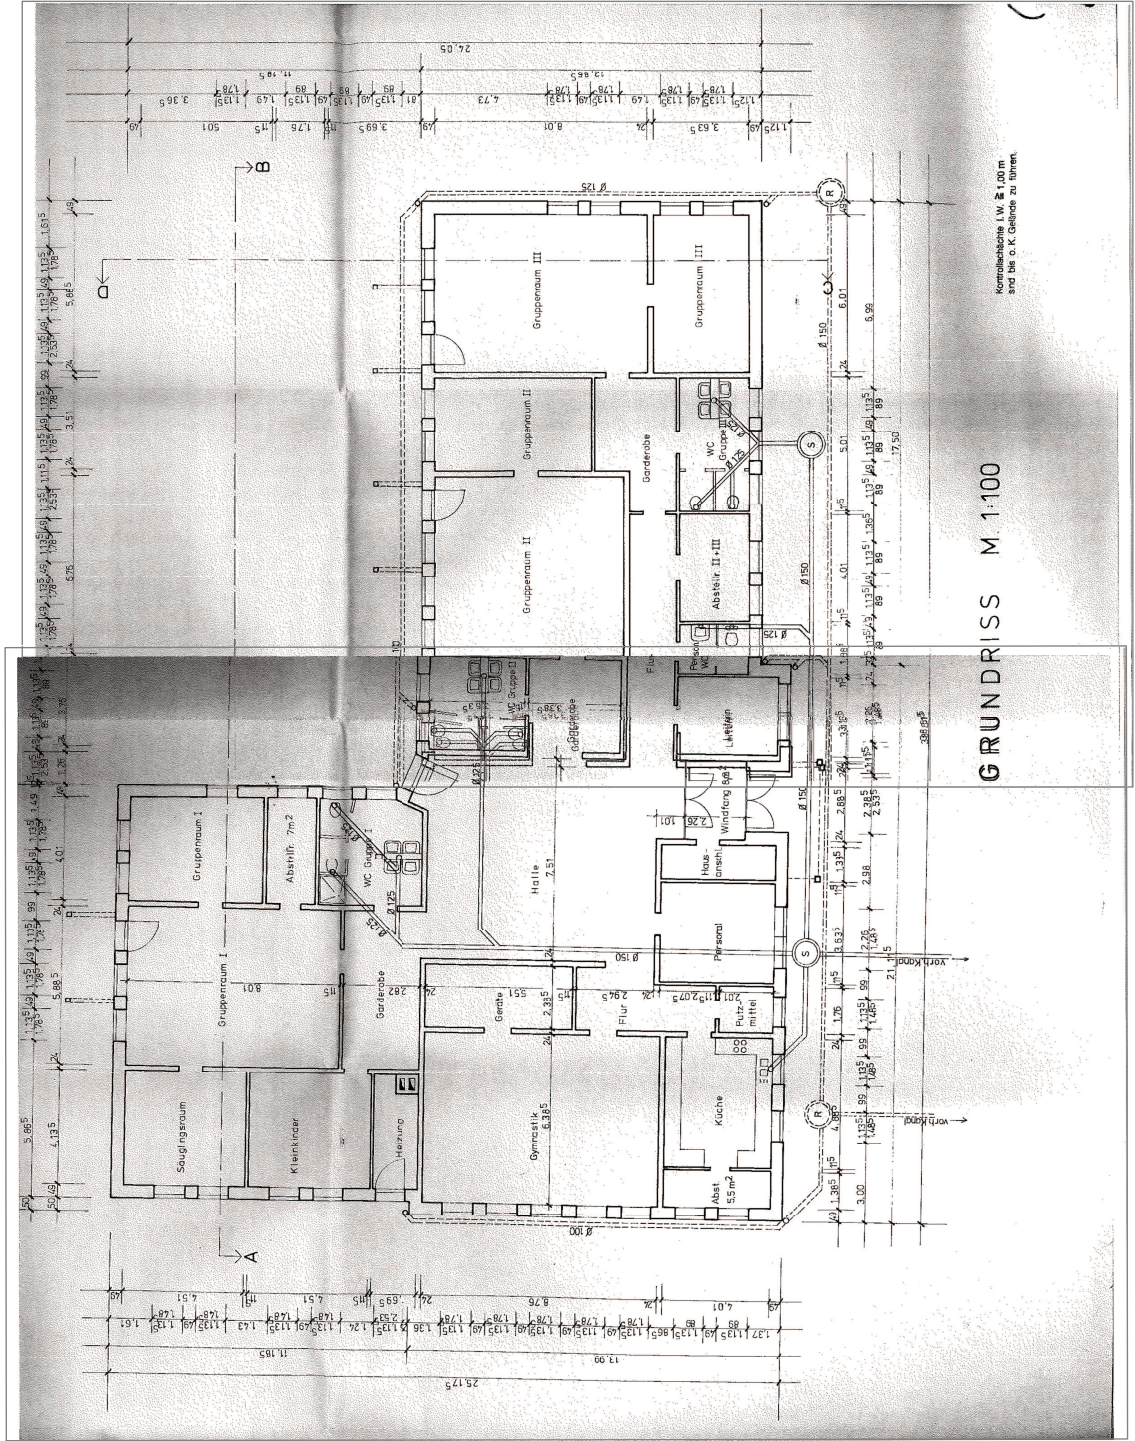


Kindergarten Tüllinghoff
Anbau / Ausbauvarianten
Breslauer Ring 45
59348 Lüdinghausen

Stadt Lüdinghausen
Gebäude - und Immobilienmanagement
Borg 2
59348 Lüdinghausen

PROJEKT NR:
CAD DWG DATEI: Feb. 2016

Bestandsgrundriss

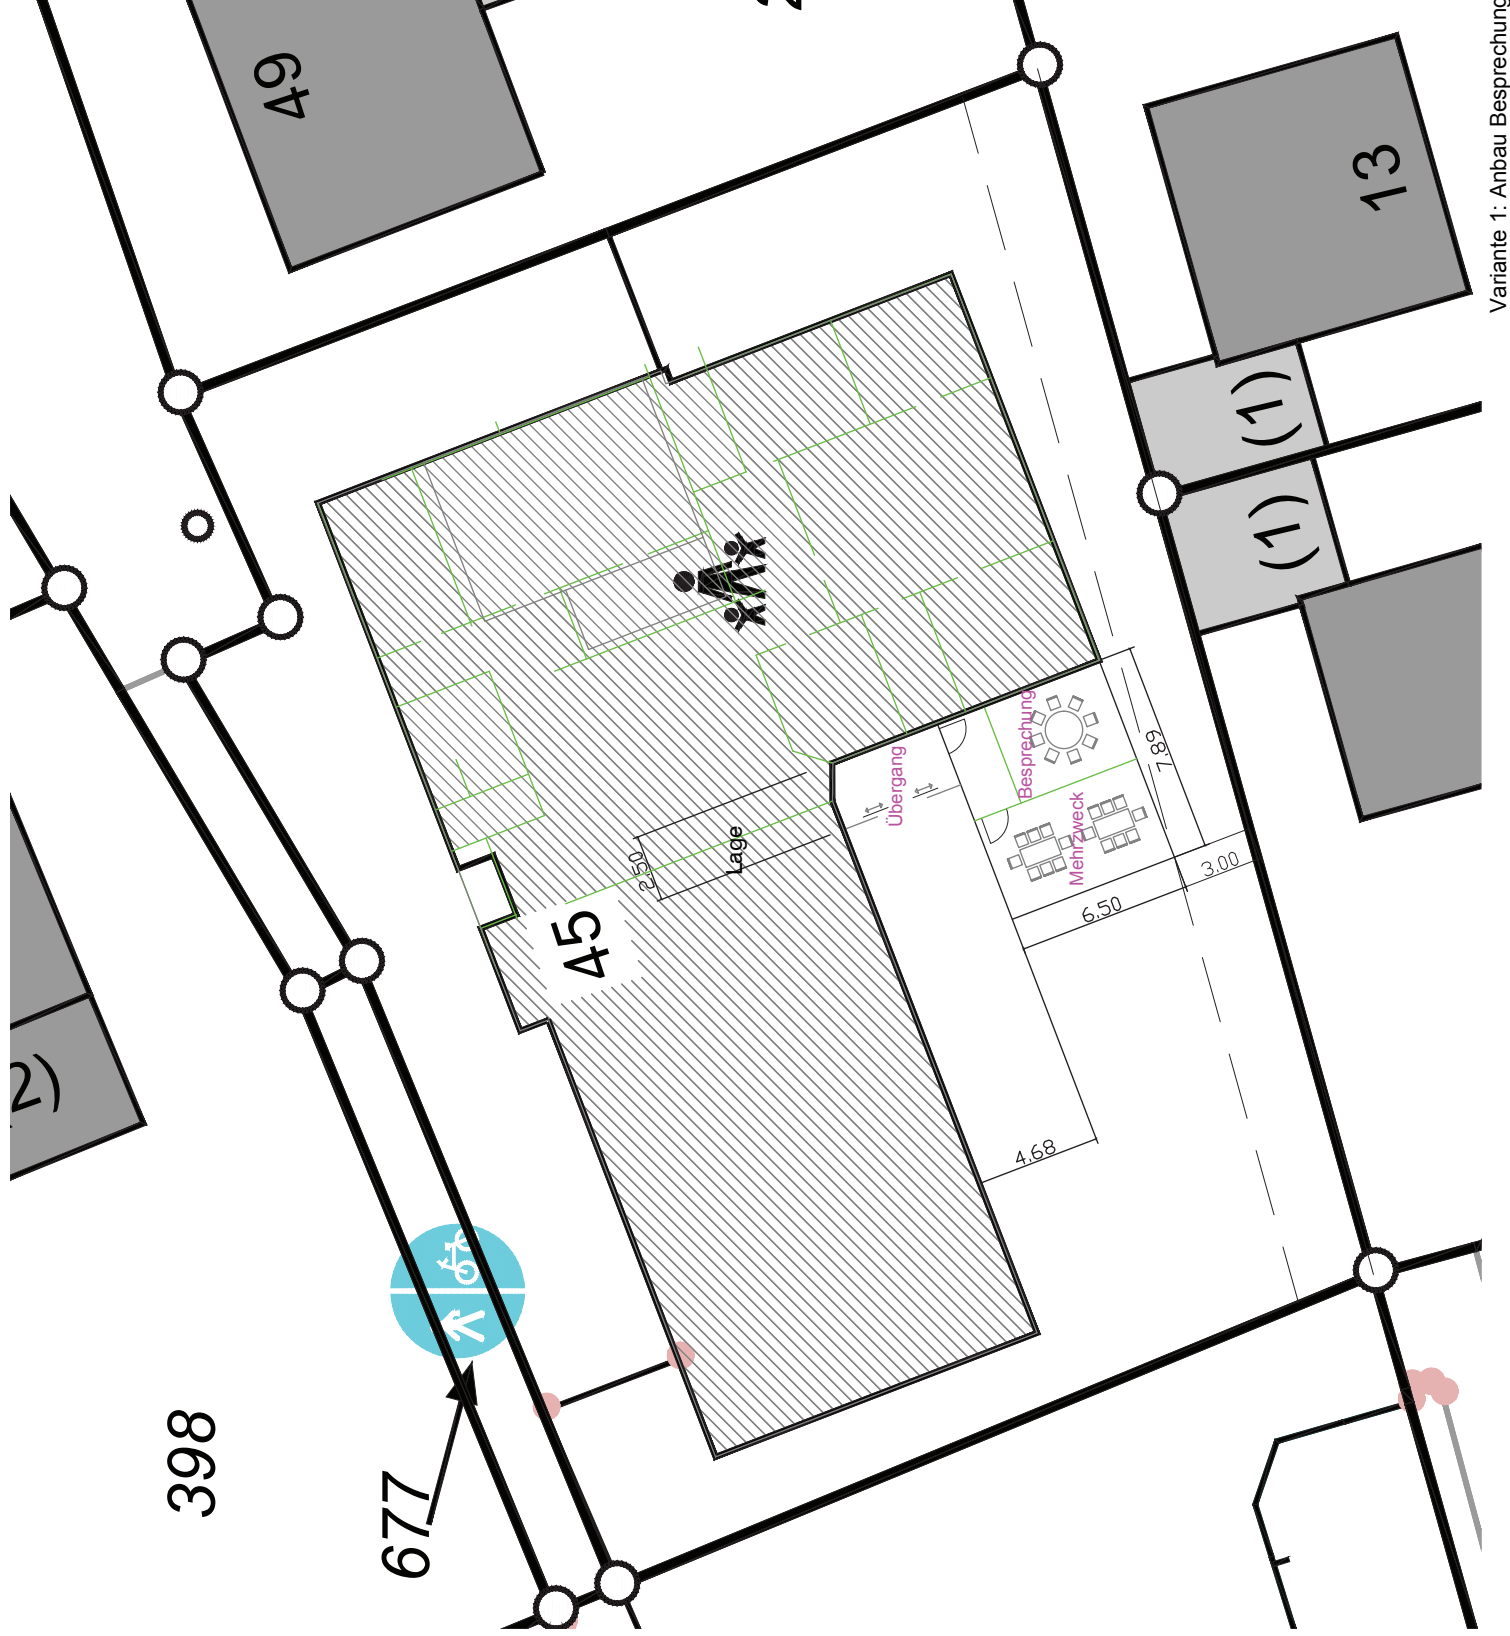

Kindergarten Tüllinghoff
Anbau / Ausbauvarianten
Breslauer Ring 45
59348 Lüdinghausen

Stadt Lüdinghausen
Gebäude - und Immobilienmanagement
Borg 2
59348 Lüdinghausen

PROJEKT NR:
CAD DWG DATEI: Feb. 2016
GEZEICHNET: Stadt Lüdinghausen
18.04.2016 J. Klaas





Variante 2: Umbau Gymnastik zu Besprechung und Anbau Gymnastikraum neu